


1 East 33rd Street

Typical Floor Plan

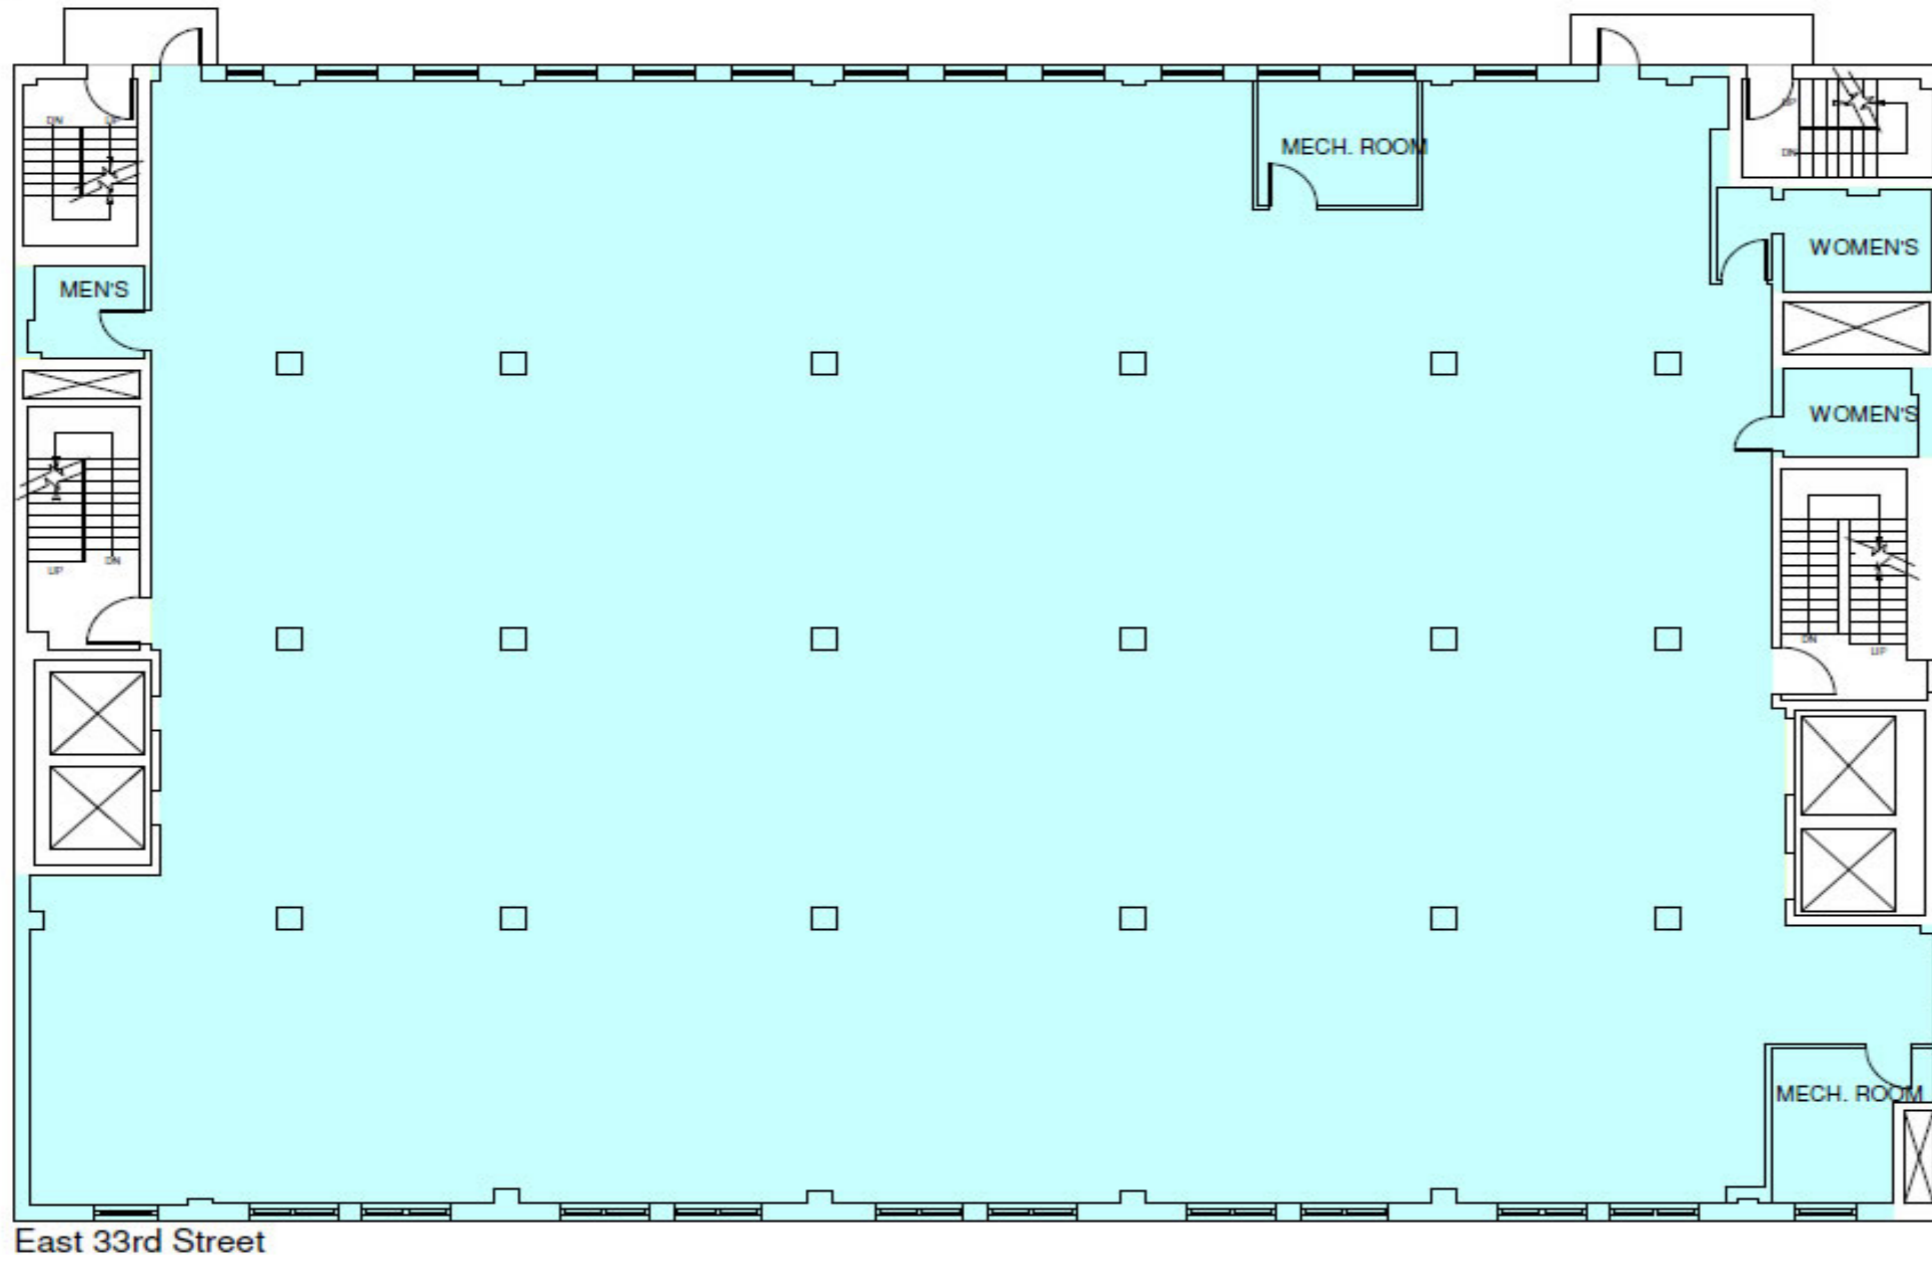

Note: All dimensions and conditions are approximate and for information only

K
R Koepfel Rosen LLC
40 East 69th Street
New York, NY 10021
212-249-1550
www.koepfelrosen.com

Scale: NTS
Date: February .1, 2016

